


R.D.Ø150

R.D.Ø150

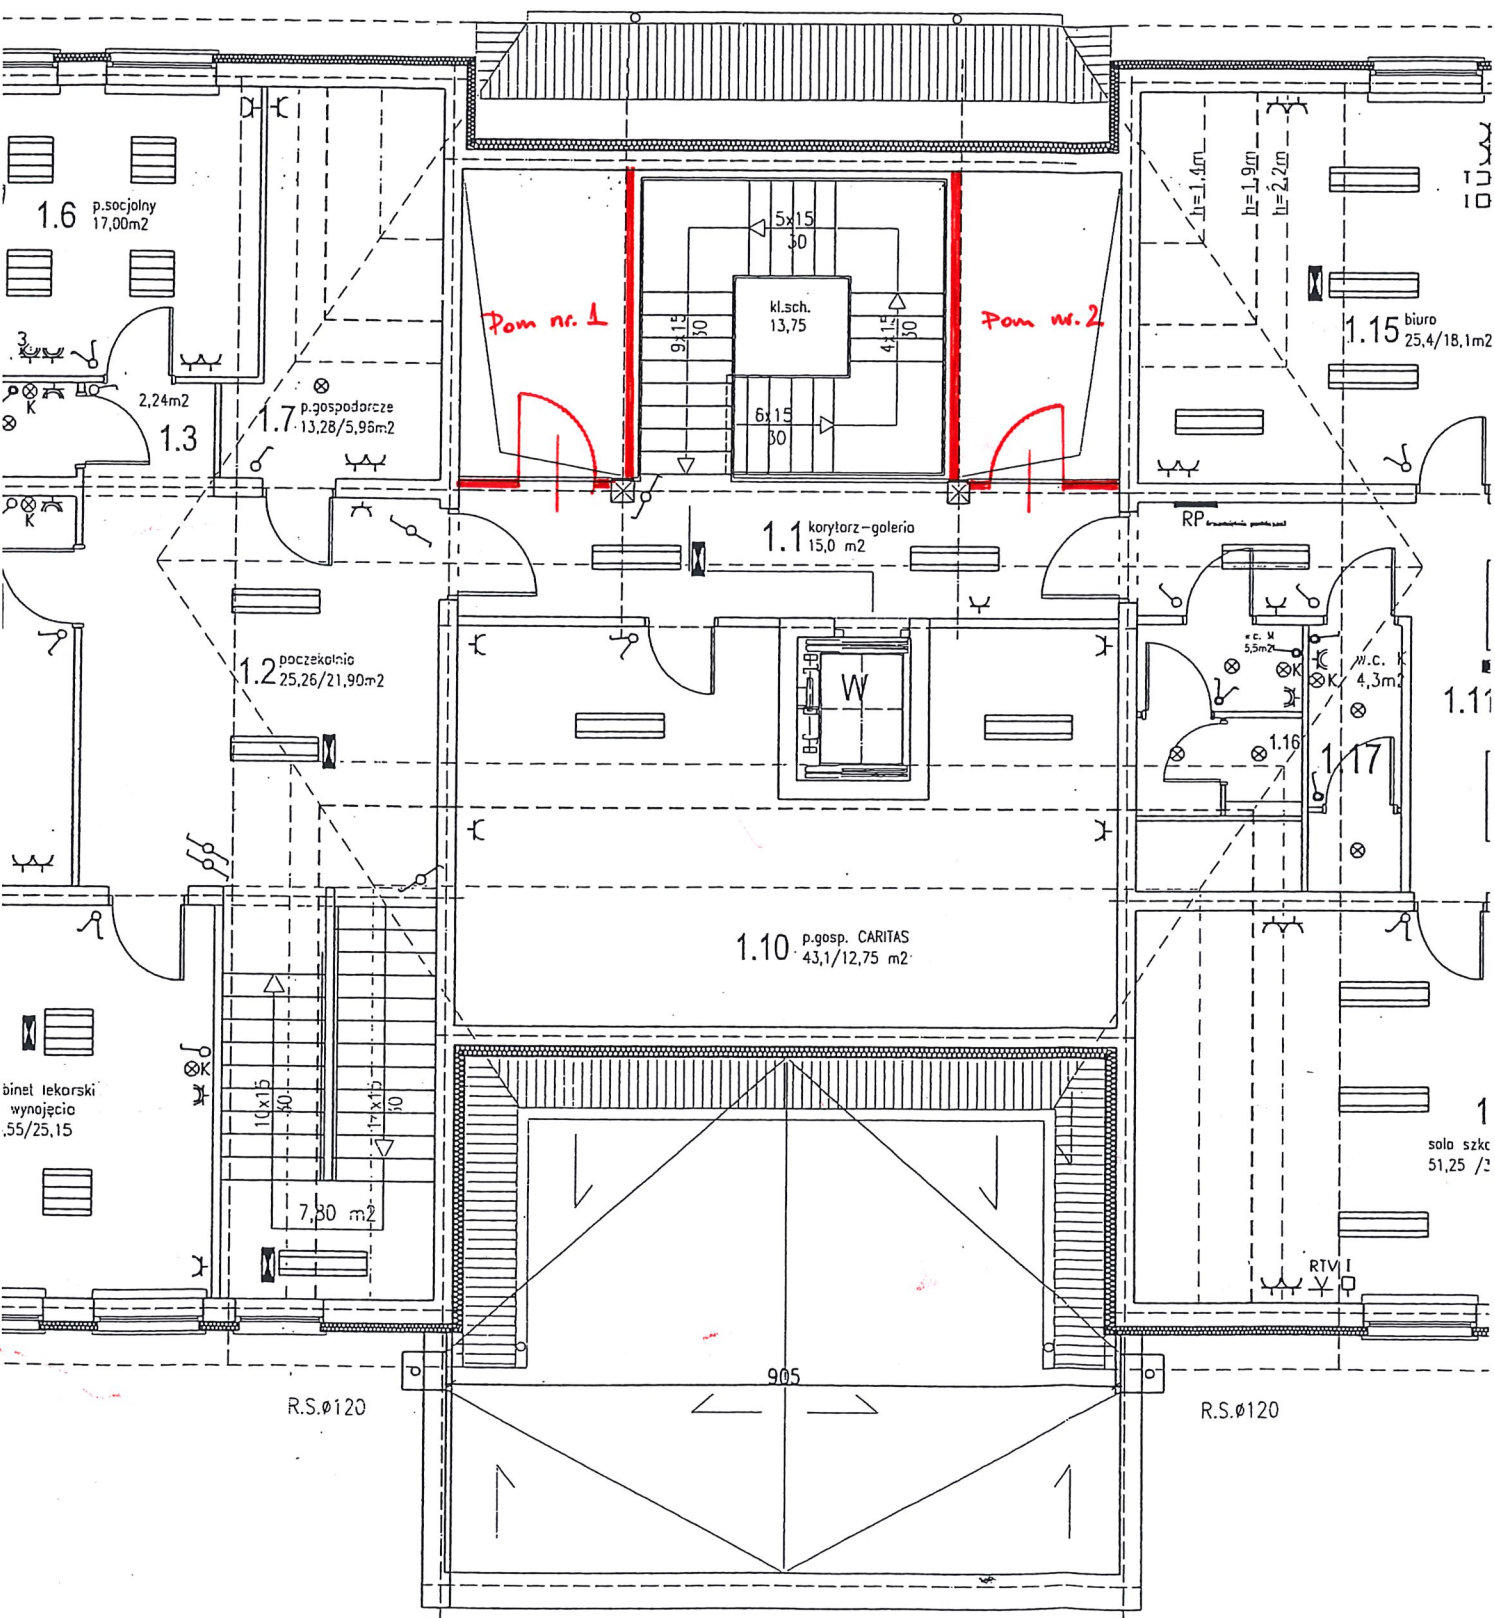

R.S.Ø120

R.S.Ø120

905

binet lekorski  
wynajęcie  
55/25,15